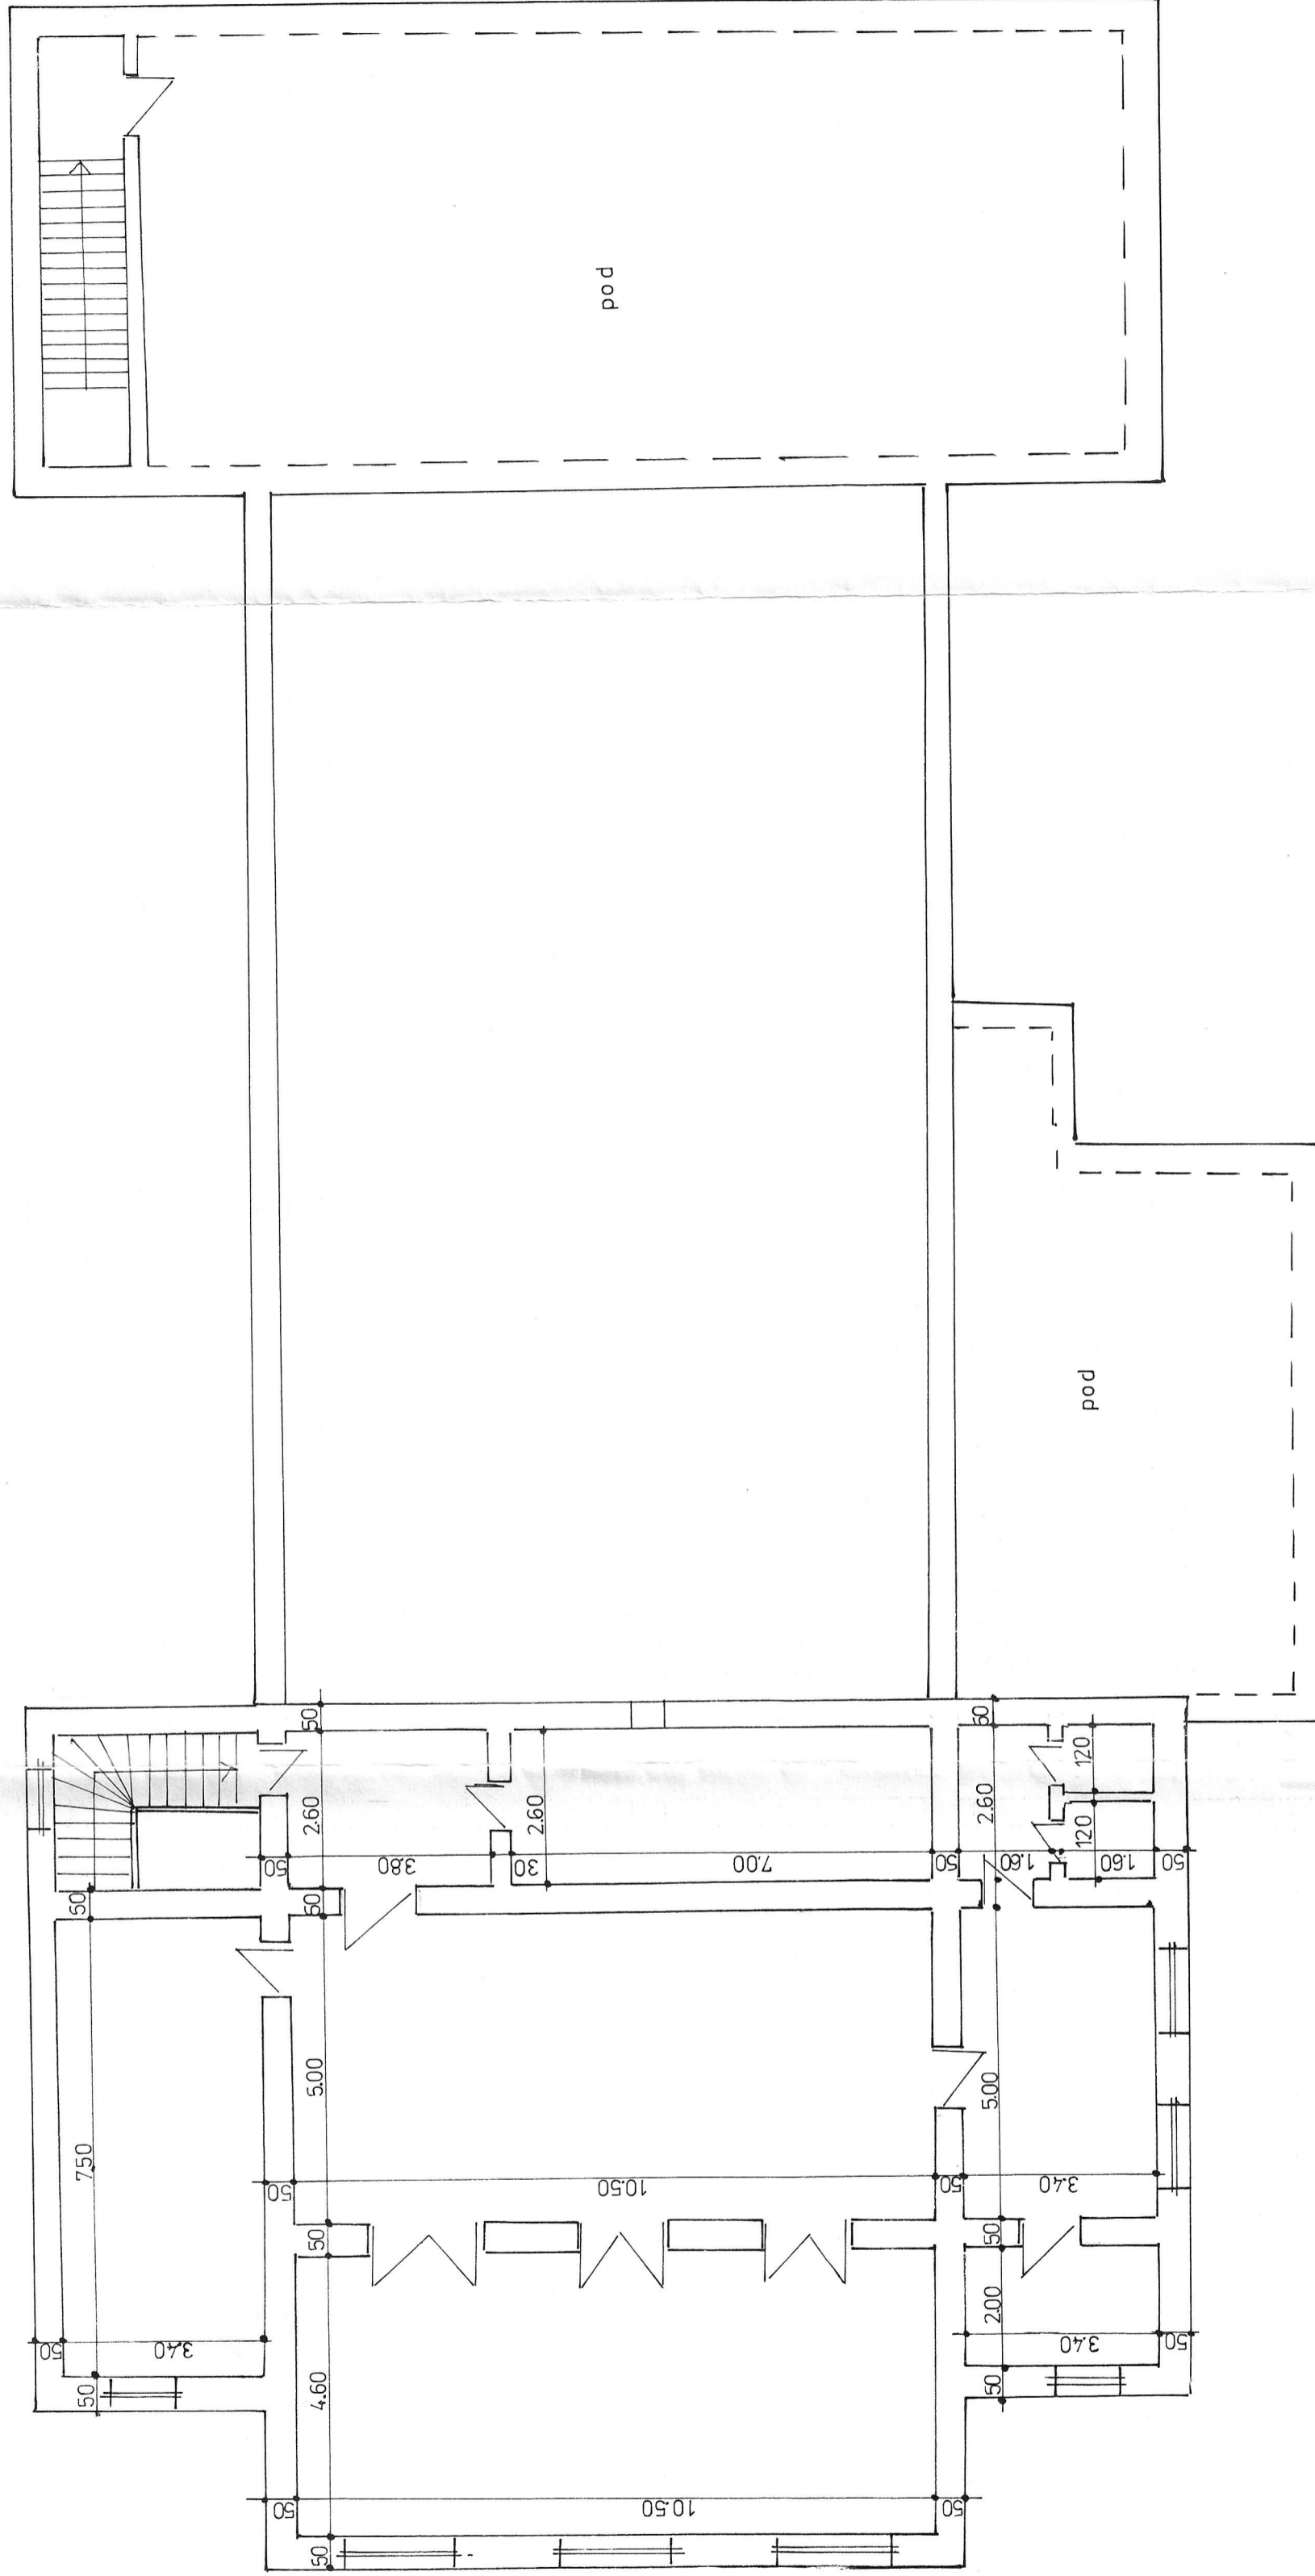
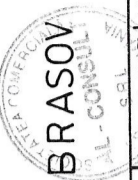

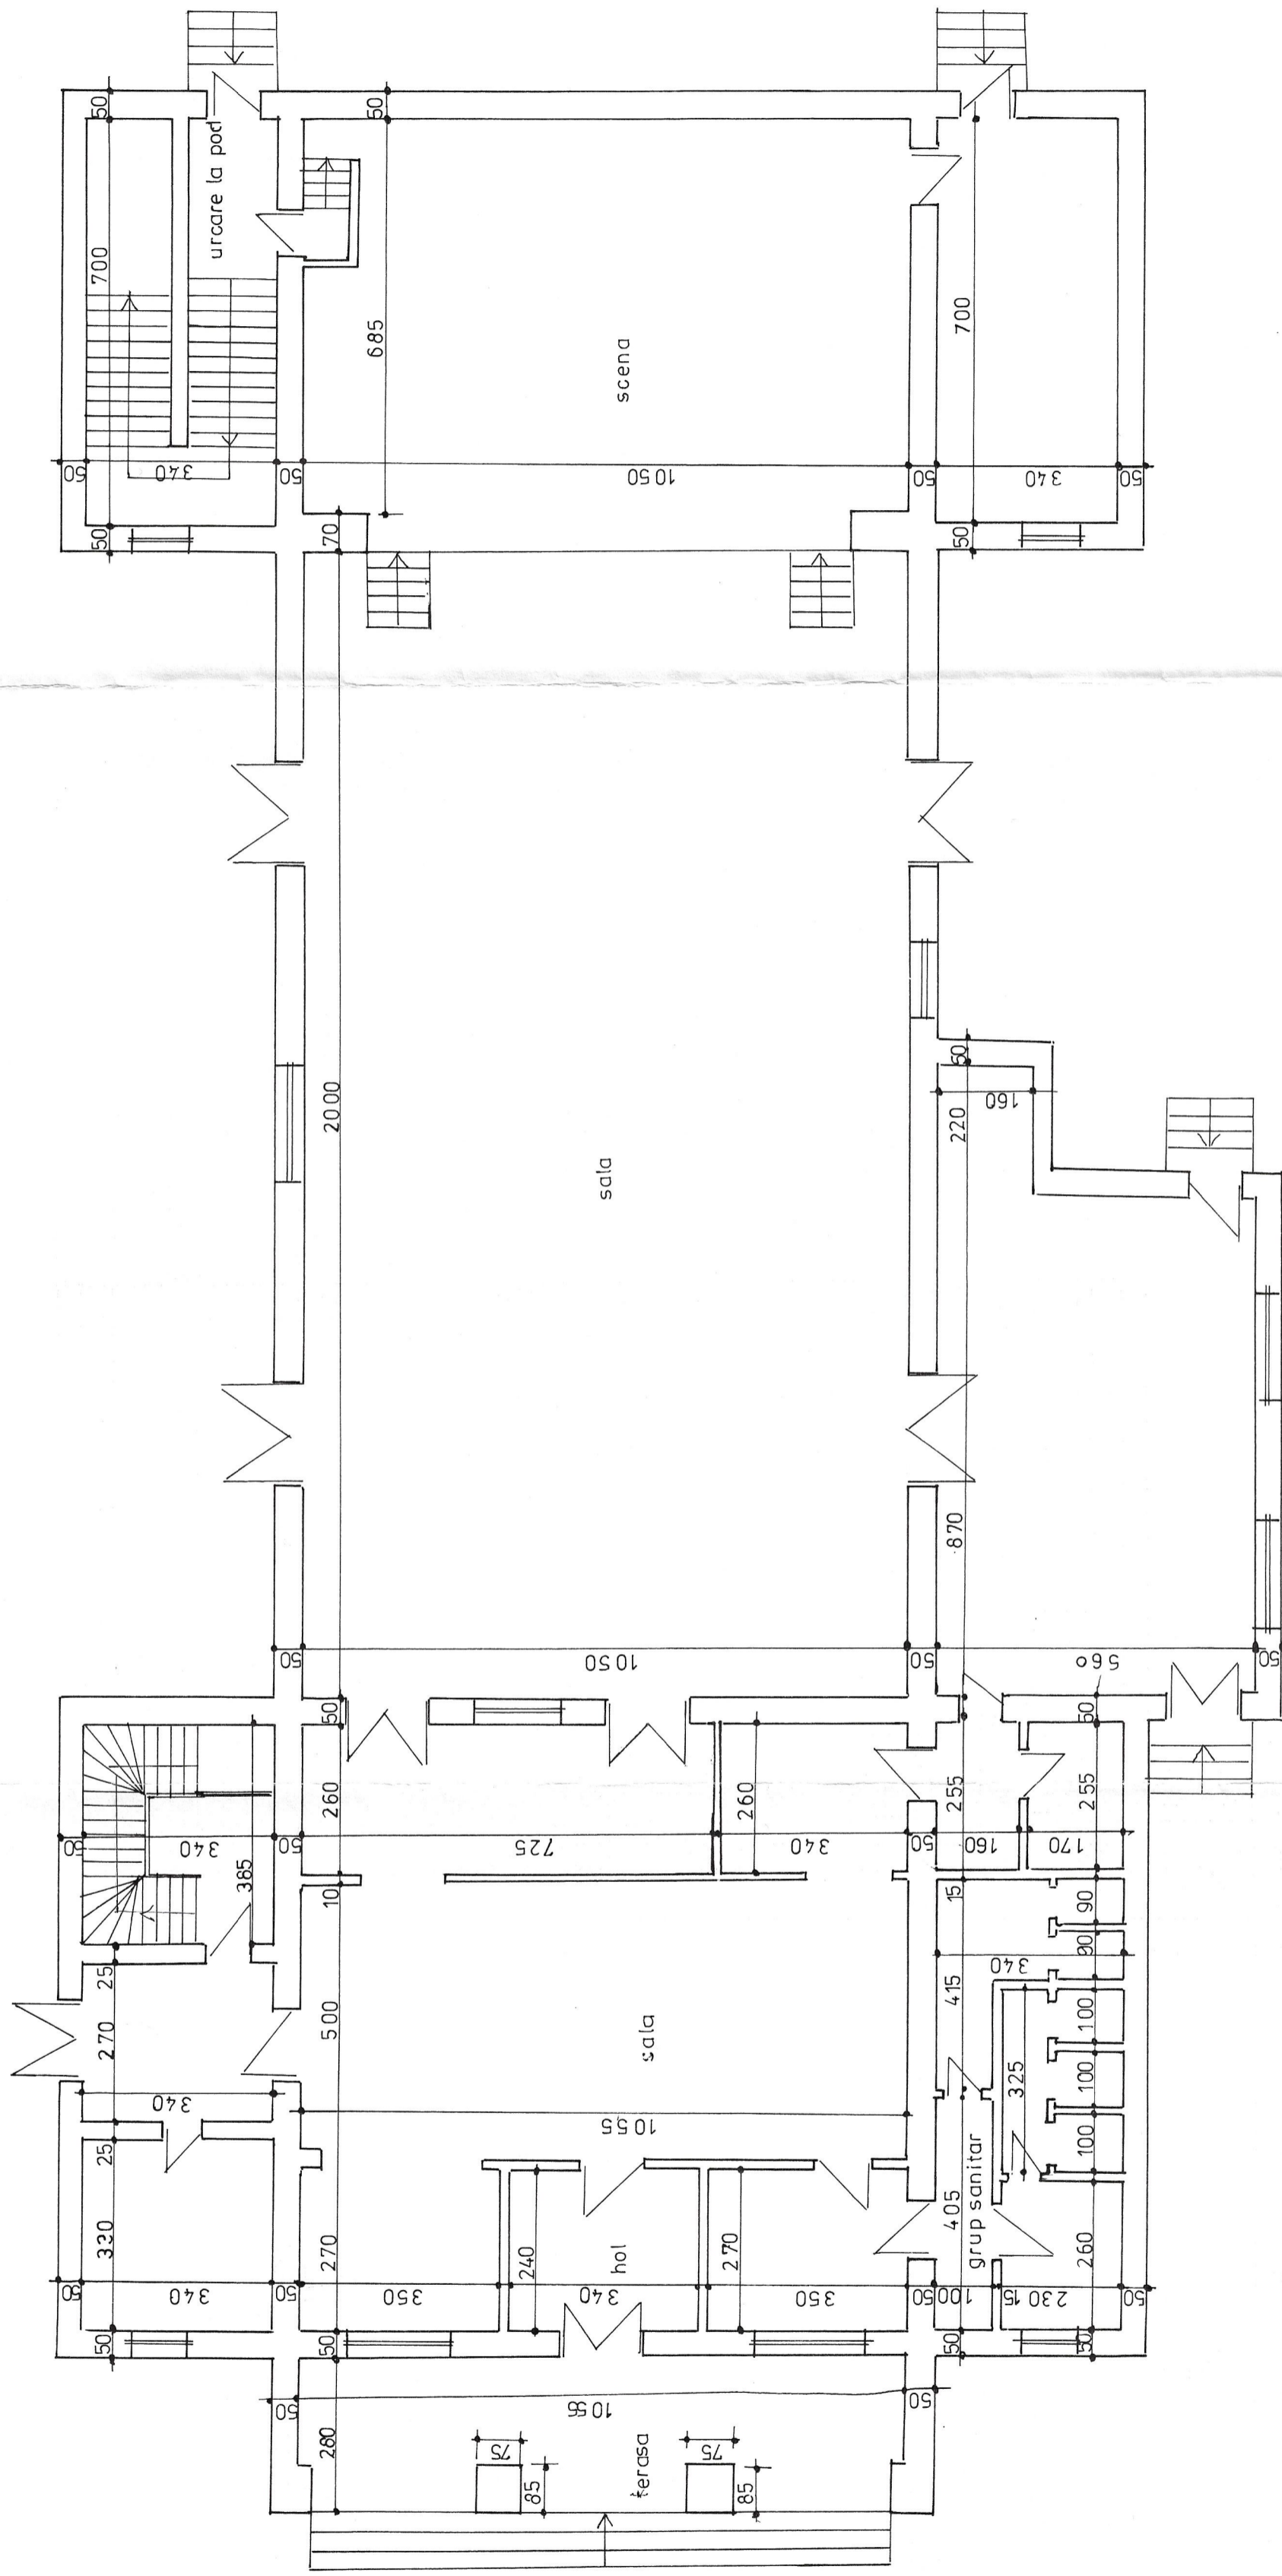


PLAN ETAJ scara 1:100



S.C. AL-CONSULT SRL. BRASOV			Plan etaj „Camin Cultural,” Comuna GHIMBAY
intocmit desenat	numele ing. Barbu V. -/-		semnatura 
			Beneficiar: PRIMARIA GHIMBAY

PLAN PARTER scara 1:100



SC.AL-CONSULT SRL. BRASOV		Plan parter „Camin Cultural „ Comuna GHIMBAV	
intocmit desenat	ing.Barbu V	semnatura	scara 1:100
	-/-		dece mb 2002
		Beneficiar: PRIMARIA GHIMBAV	